


TIJERCI I KATA

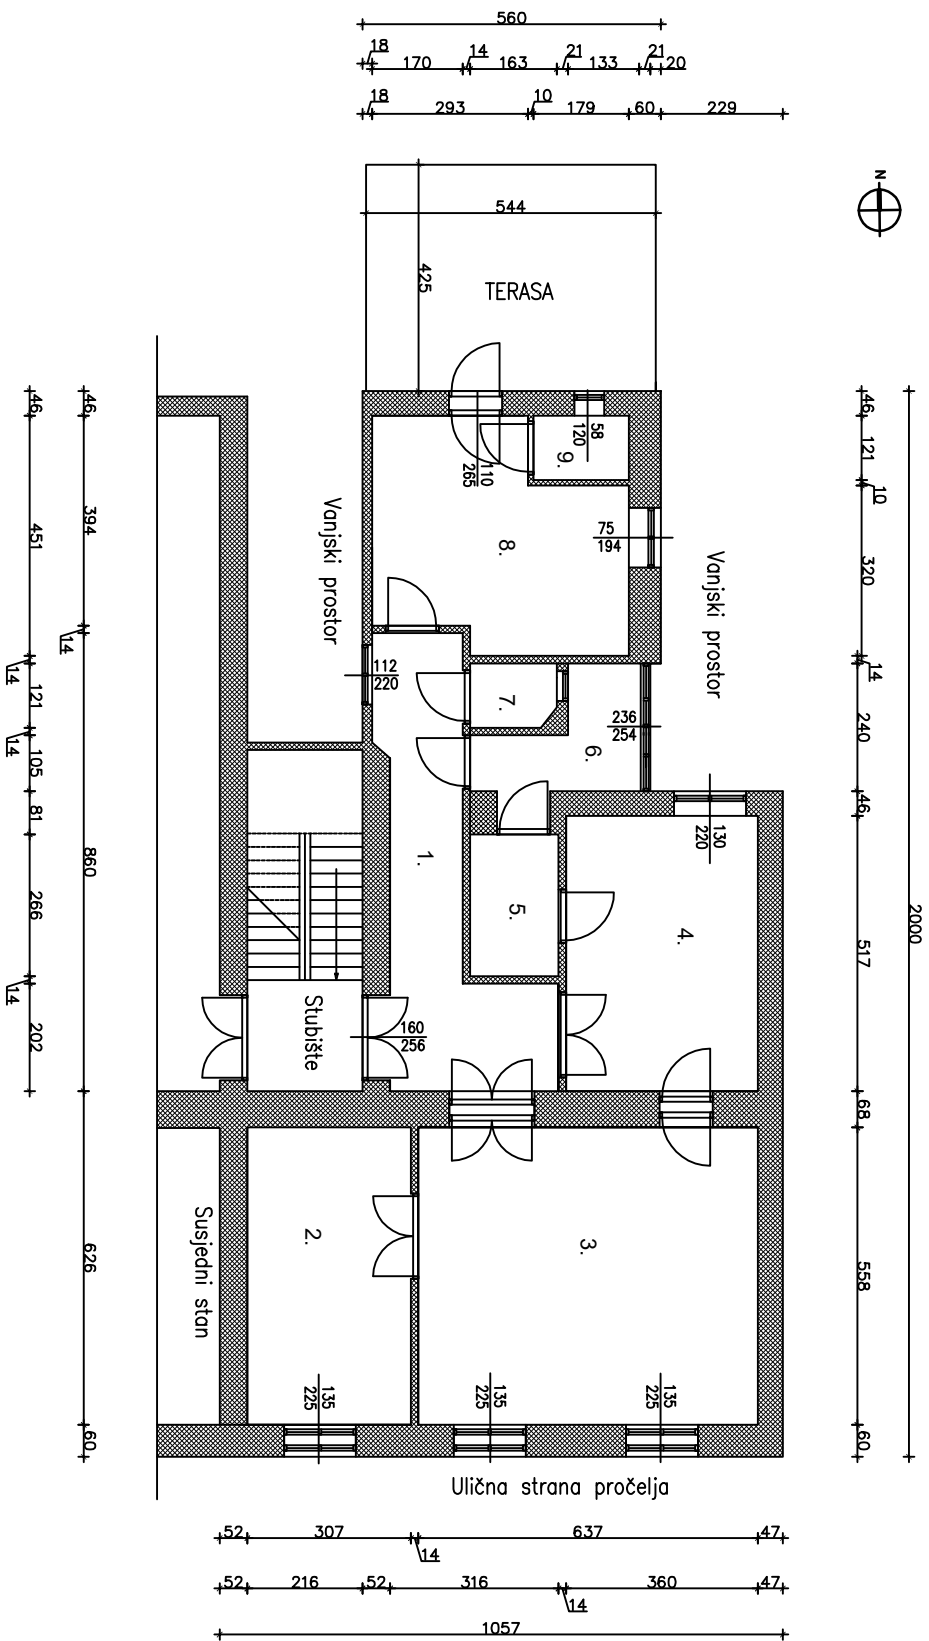

POVRŠINE PROSTORIJA:

1.	16,73 m ²
2.	19,22 m ²
3.	35,54 m ²
4.	18,61 m ²
5.	4,42 m ²
6.	5,90 m ²
7.	1,88 m ²
8.	18,27 m ²
9.	2,17 m ²

UKUPNO	122,74 m ²
TERASA	23,12 m ²
SVE UKUPNO	145,86 m ²